

**Location Map**

Ref. U.S.G.S. Camden West & East Quads., 2016, 7.5 MIN., 1" = ±2,000

**Key**  
**Existing**



- Property Line
- - - R.O.W. - - - Right of Way
- Lot Line
- R/O Reputed Owner
- OH Overhead Utility
- Ø Utility Pole
- 8" SAN Sanitary Sewer w/ Size
- ⊙ Sanitary Manhole
- 6" W Hydrant / Water Main w/ Size
- 12" D Drainage Pipe w/ Size
- CB Catch Basin
- 405 Topographic Contour

**Proposed**

- 6" W Water Service w/ Size
- 6" SAN Sanitary Sewer w/ Size
- OH Overhead Utility
- Ø Utility Pole
- E - TEL - Underground Electric / Telephone
- Drainage Swale
- 12" D Drainage Pipe w/ Size
- Pipe Outlet Protection
- CB Catch Basin
- WP Light Pole & Fixture / Wall Pack
- Tree
- Limits of Clearing

**Plan Notes**

- (I) Underground propane storage tank (approximate location).
- (II) 15x20' dumpster pad with chainlink fencing.
- (III) 5' wide reinforced concrete sidewalk with 6" high integral curb.
- (IV) 12x12' concrete or paver patio.
- (V) Coordinate water, sanitary sewer, electric & telephone service locations & connections with applicable utility company.

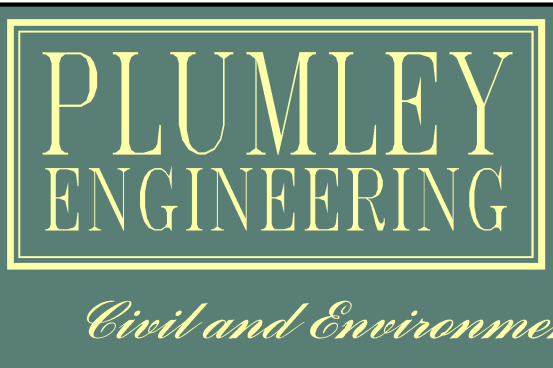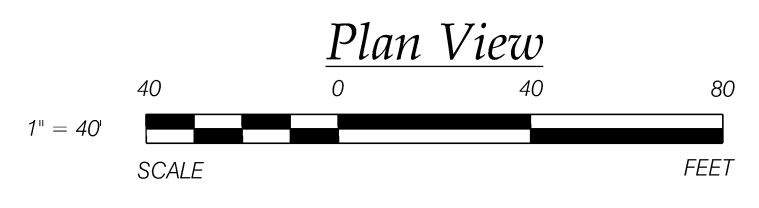

PLUMLEY ENGINEERING, P.C.  
8232 LOOP ROAD  
BALDWINVILLE, NY 13027  
TELEPHONE: (315) 638-8587  
FAX: (315) 638-9740  
WWW.PLUMLEYENG.COM



REVISIONS:	DATE:	BY:
Underground propane tank.	07/05/22	JFC

These plans & specifications are the property of Plumley Engineering, P.C. These documents may not be copied, reproduced, used or implemented in any way, in part or in whole, without the written consent of Plumley Engineering, P.C. All common law rights of copyright are hereby specifically reserved.

PROJECT: **PRESTON HILL RD. APARTMENTS**  
CLIENT: JARED GILSENAN  
LOCATION: TOWN OF CAMDEN, ONEIDA COUNTY, NEW YORK

DWG. TITLE:

**FINAL  
SITE PLAN**

PROJECT No.: 2022020  
FILE NAME: C201  
SCALE: 1" = 40'  
DATE: May 2022  
ENGD BY: JFC  
DRAWN BY: JJJ  
CHECKED BY: JFC

SHEET NO.: **C201**  
© Plumley Engineering, P.C. 2022

Note: No alteration permitted hereon except as provided under Section 7209 Subdivision 2 of the New York State Education Law.