

1 EXTERIOR ELEVATION - NORTH
A3.1 SCALE: 1/16" = 1'-0"




2 EXTERIOR ELEVATION - SOUTH
A3.1 SCALE: 1/16" = 1'-0"



3 EXTERIOR ELEVATION - WEST
A3.1 SCALE: 1/16" = 1'-0"



4 EXTERIOR ELEVATION - EAST
A3.1 SCALE: 1/16" = 1'-0"

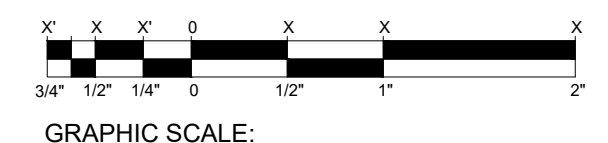

REVISION	DATE	ISSUE	DRAWN	CHECKED

PROGRESS SET
NOT FOR CONSTRUCTION

IT IS A VIOLATION OF LAW FOR ANY PERSON, UNLESS ACTING UNDER THE DIRECTION OF A LICENSED ARCHITECT TO ALTER ANY ITEM ON THIS DOCUMENT IN ANY WAY. ANY LICENSEE WHO ALTERS THIS DOCUMENT IS REQUIRED BY LAW TO AFFIX HIS OR HER SEAL AND THE NOTATION "ALTERED BY" FOLLOWED BY HIS OR HER SIGNATURE AND A SPECIFIC DESCRIPTION OF ALTERATIONS.

TWO STORY - THIRTY SIX UNIT
MULTI-FAMILY BUILDING
PRESTON HILL ROAD
CAMDEN, NY 13316
SMSA PROJECT # 21017

DATE: 5/15/2023

DRAWN BY: MG CHECKED BY: SMS

SCALE: AS NOTED

SHEET TITLE:

EXTERIOR ELEVATIONS

SHEET No.

A3.1

X OF _X_