

EXIST. SAN. SEW. PUMP STA.

EXIST. 14" SANITARY SEWER

EXIST. 14" SANITARY SEWER

EXIST. 48" WATERMAIN

EXIST. 30" WATERMAIN

TWIN 36" CMP


EXIST. 24" WATERMAIN 31° 58' E

1822.55'

500° 31' 58" E 460.36'

189° 18' 46" E
100.00'

435.60'

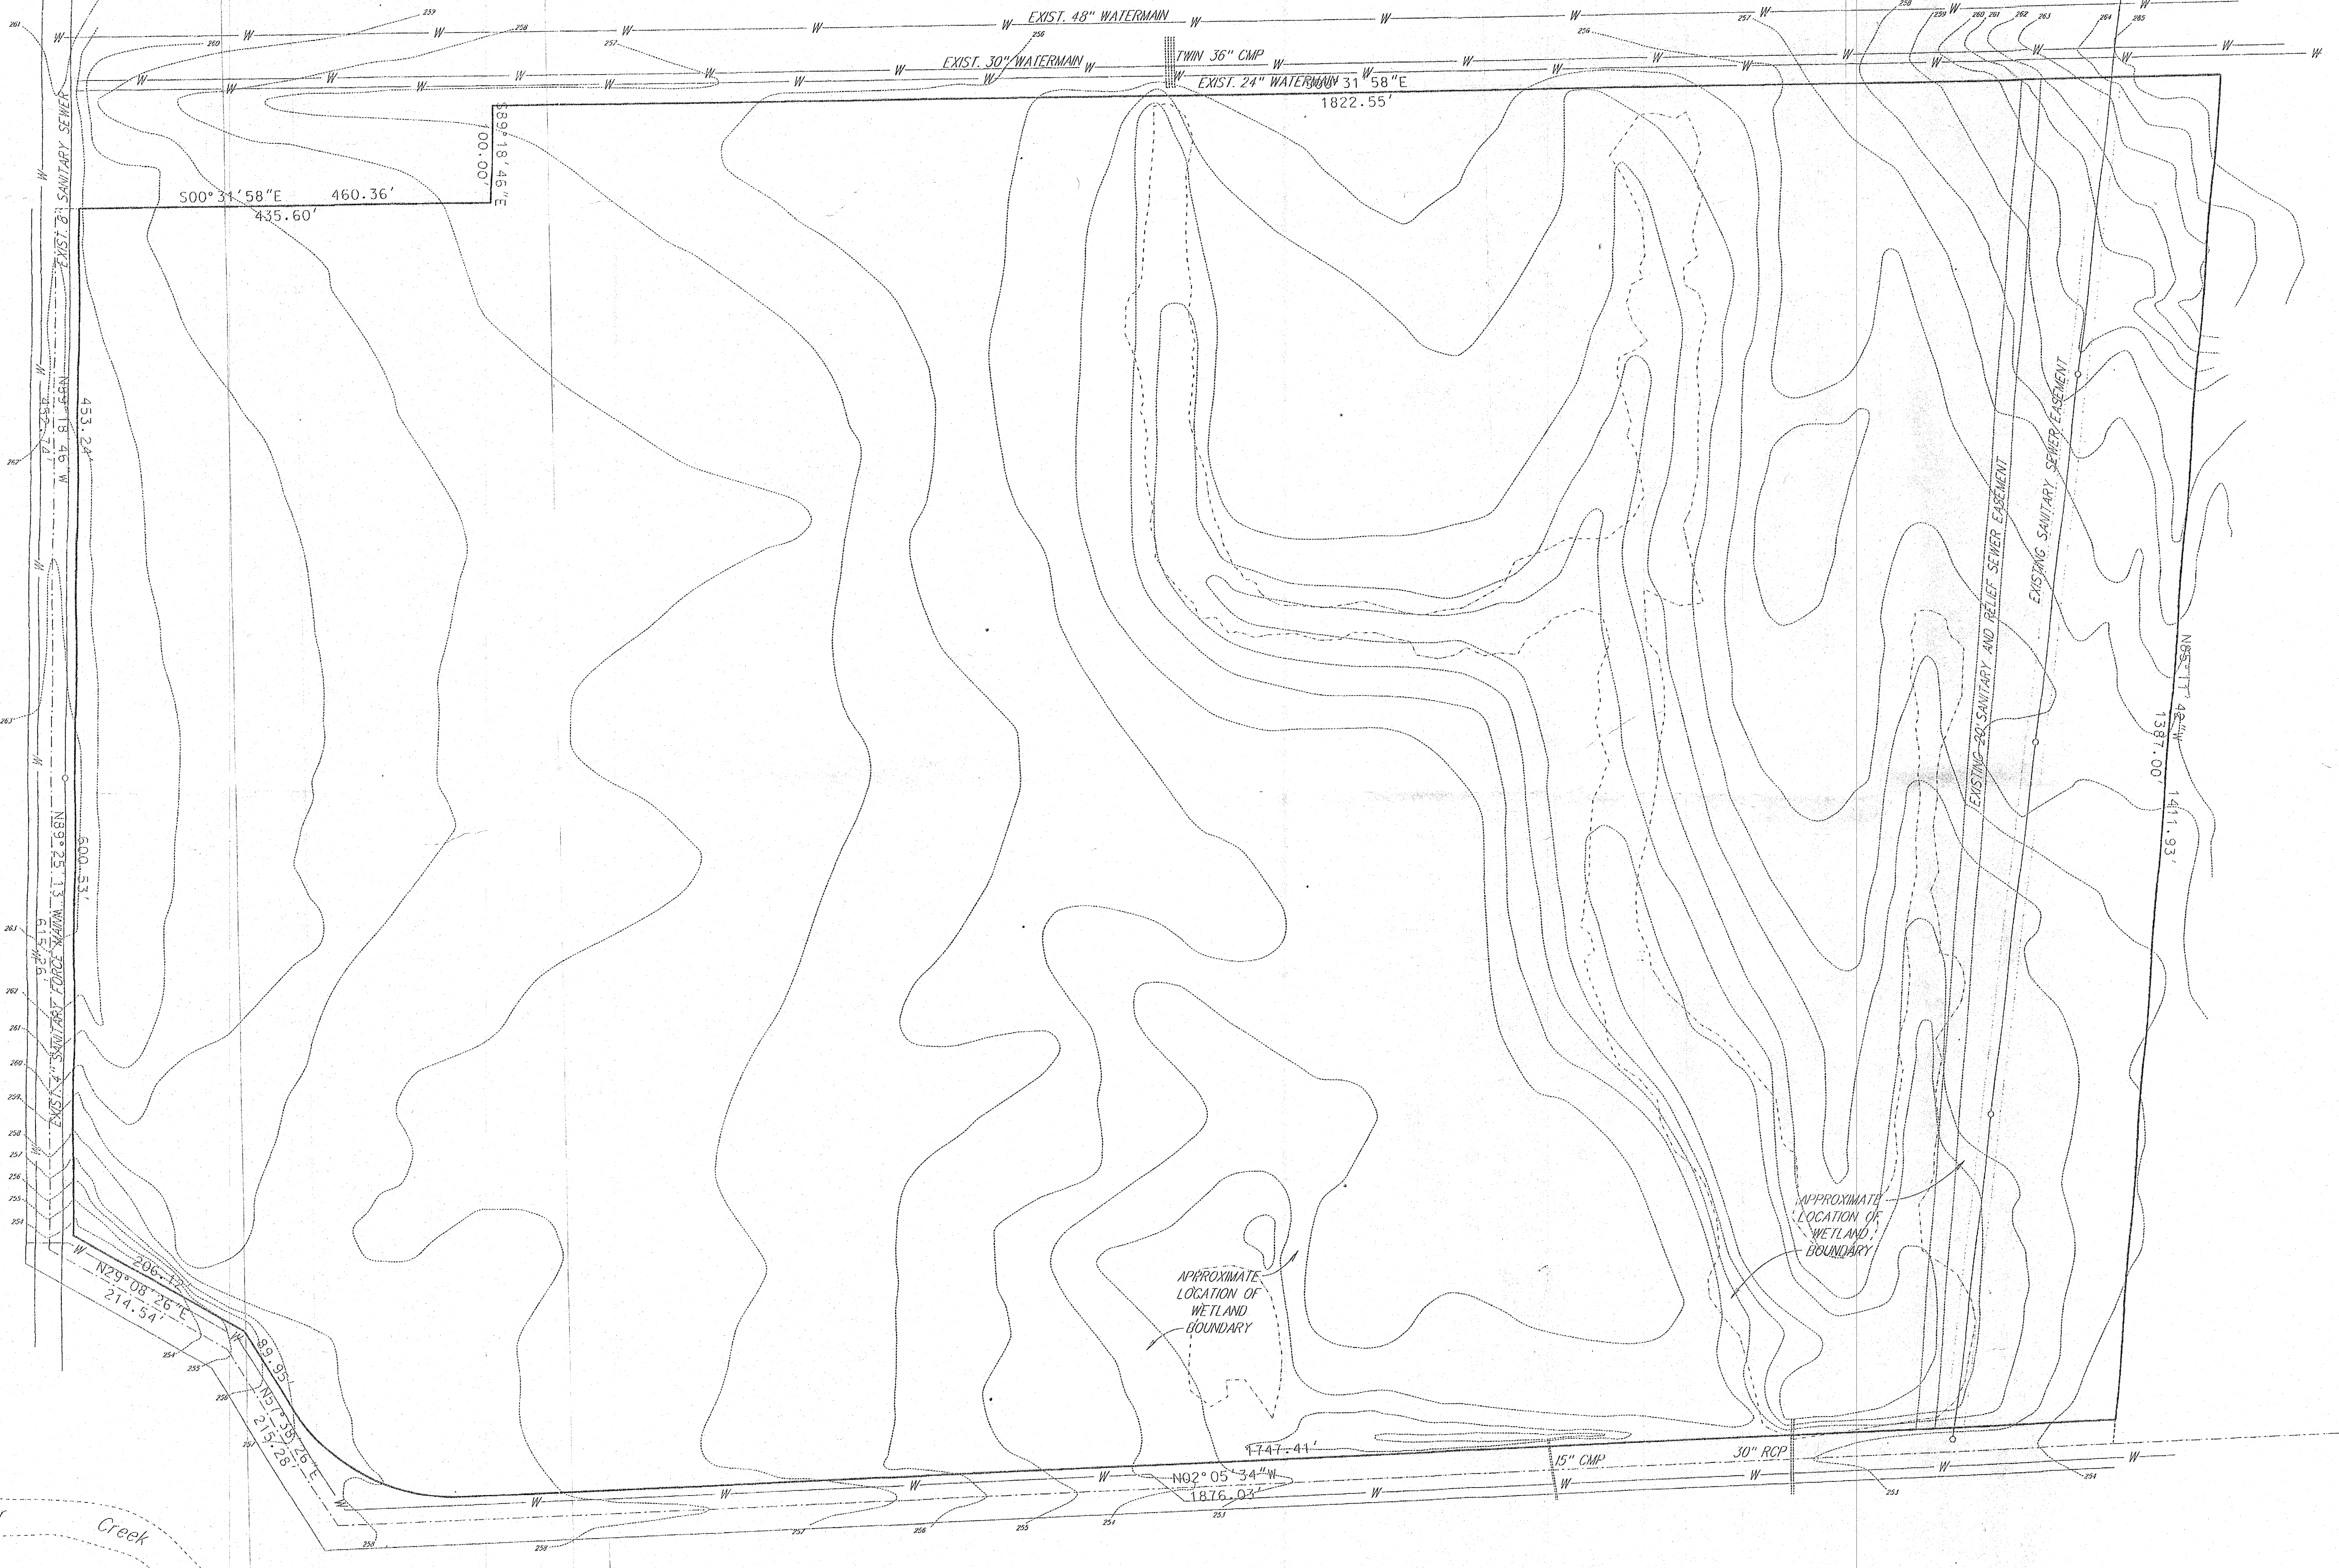

EXISTING 30" SANITARY AND RELIEF SEWER EASEMENT

EXISTING SANITARY SEWER EASEMENT

N85° 11' 42" W
1387.00' 1411.93'

APPROXIMATE LOCATION OF WETLAND BOUNDARY

APPROXIMATE LOCATION OF WETLAND BOUNDARY

1747.41'

N02° 05' 34" W

1876.03'

15" CMP

30" RCP

Slater Creek